


LEN KELLY DRIVE

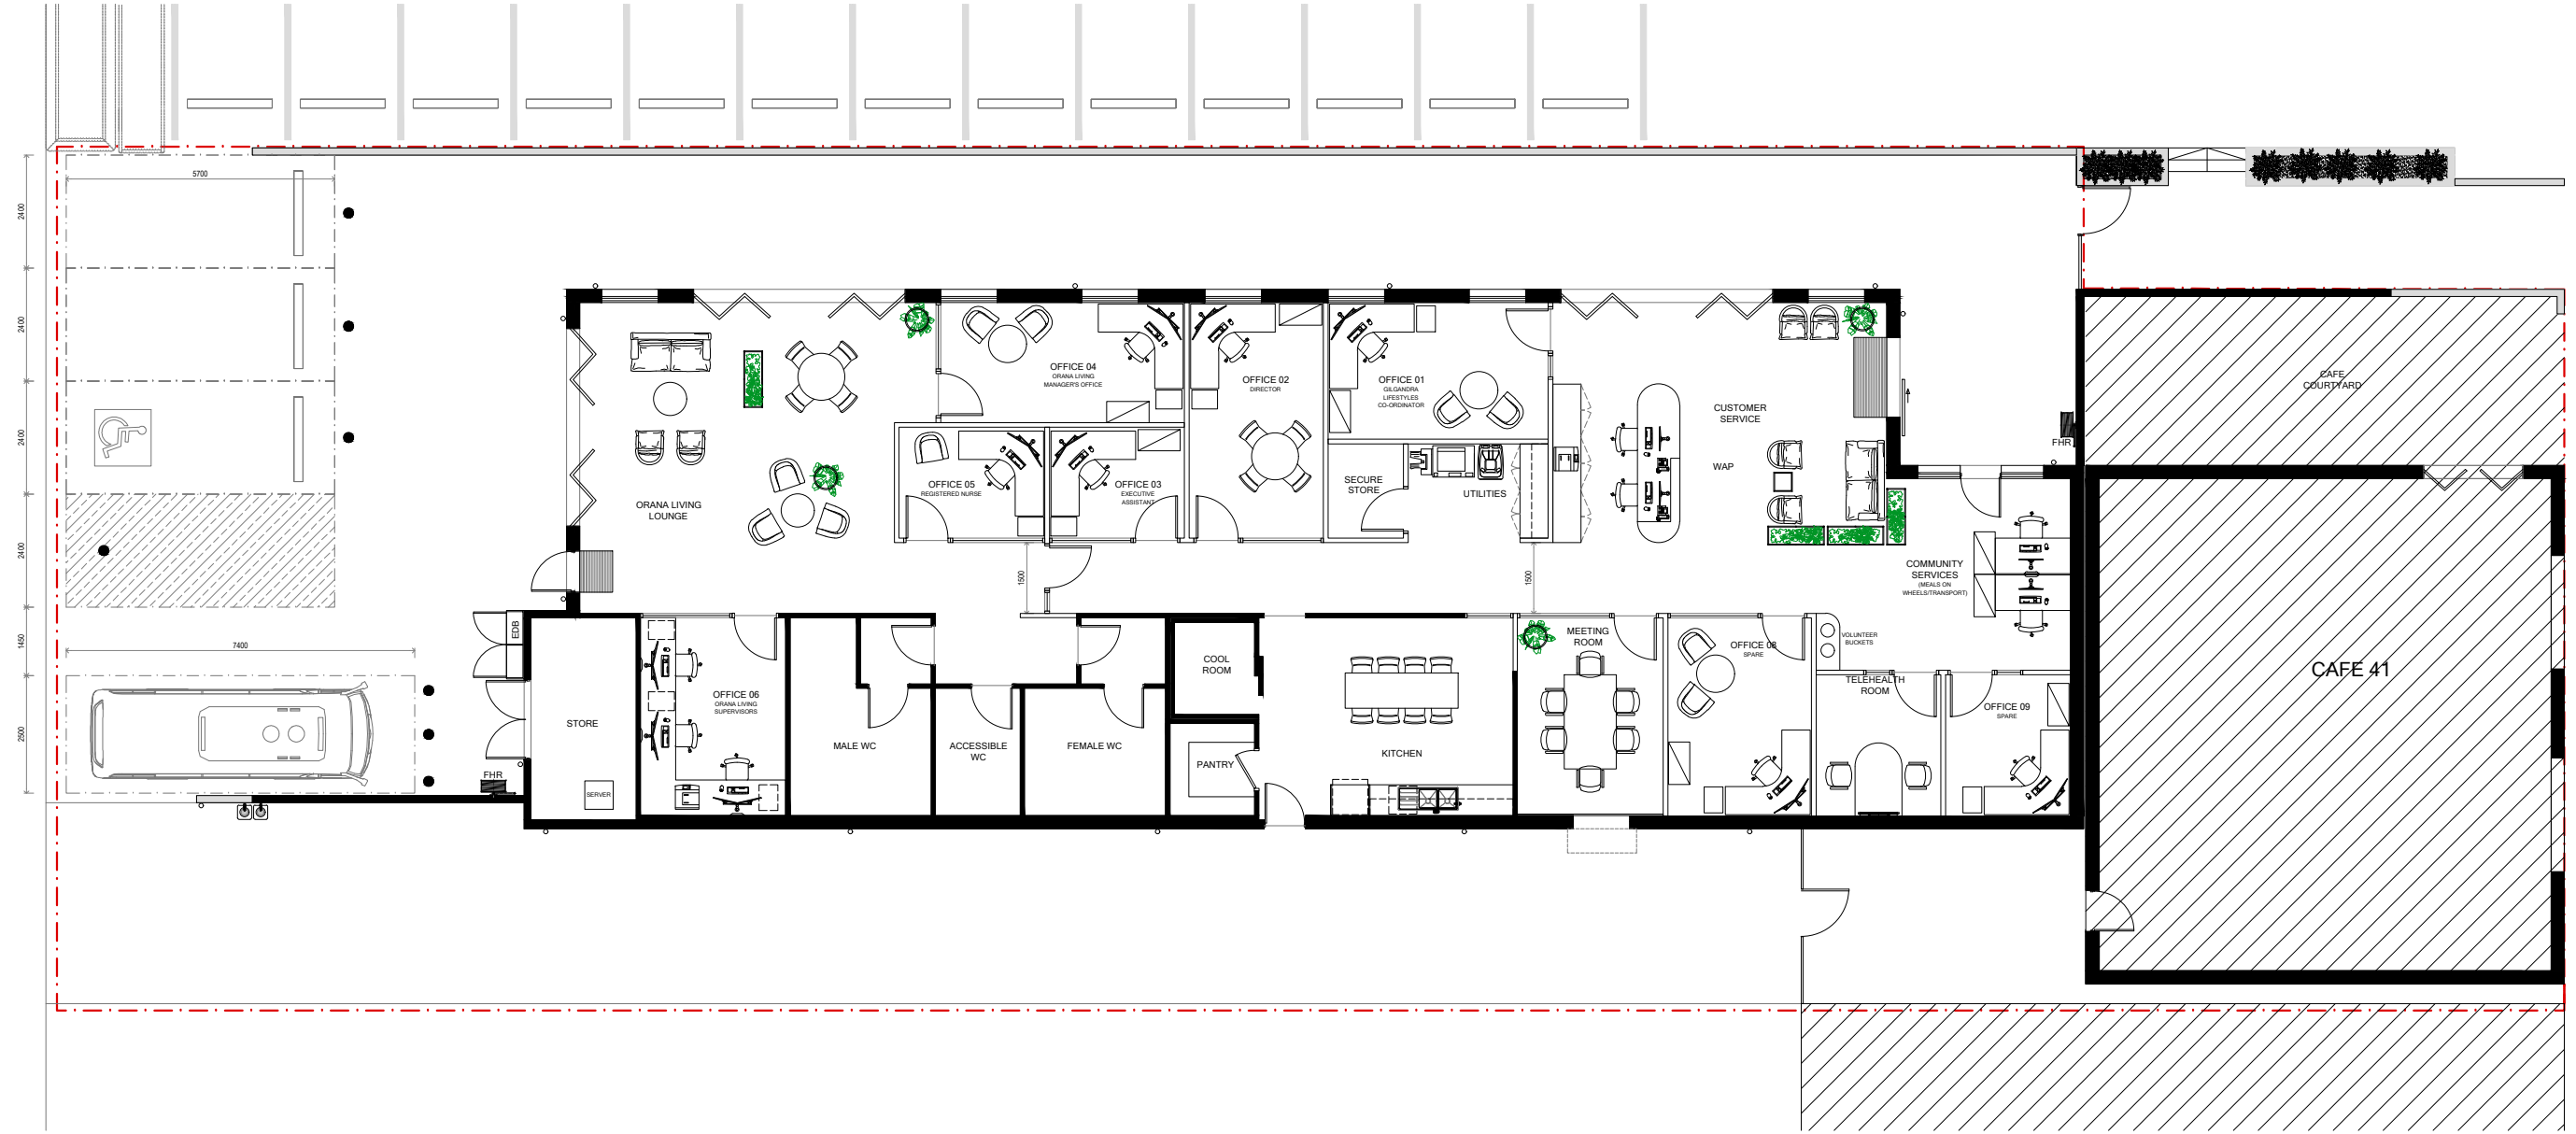

MILLER STREET

HEAD CONTRACTOR JDV PROJECTS UNIT 16, 78 RESERVE ROAD ARTARMON, NSW 2064 P: 02 9805 6100 E: info@dygroup.com.au jdvprojects.com.au	CLIENT GILGANDRA SHIRE COUNCIL 41 MILLER STREET, GILGANDRA, NSW 2827	DRAWING TITLE GENERAL ARRANGEMENT PLAN	<table border="1"> <thead> <tr> <th>ISSUE</th> <th>REVISION</th> <th>DATE</th> <th>DESCRIPTION</th> </tr> </thead> <tbody> <tr> <td>B</td> <td>-</td> <td>17.12.2024</td> <td>DA ISSUE</td> </tr> <tr> <td>A</td> <td>03</td> <td>05.11.2024</td> <td>REVISED ISSUE</td> </tr> <tr> <td>A</td> <td>02</td> <td>19.09.2024</td> <td>REVISED ISSUE</td> </tr> <tr> <td>A</td> <td>01</td> <td>18.09.2024</td> <td>REVISED ISSUE</td> </tr> <tr> <td>A</td> <td>-</td> <td>16.09.2024</td> <td>ISSUE FOR INFORMATION</td> </tr> </tbody> </table>	ISSUE	REVISION	DATE	DESCRIPTION	B	-	17.12.2024	DA ISSUE	A	03	05.11.2024	REVISED ISSUE	A	02	19.09.2024	REVISED ISSUE	A	01	18.09.2024	REVISED ISSUE	A	-	16.09.2024	ISSUE FOR INFORMATION	SCALE 1:150 @A3	START DATE DECEMBER 2024
		ISSUE	REVISION	DATE	DESCRIPTION																								
B	-	17.12.2024	DA ISSUE																										
A	03	05.11.2024	REVISED ISSUE																										
A	02	19.09.2024	REVISED ISSUE																										
A	01	18.09.2024	REVISED ISSUE																										
A	-	16.09.2024	ISSUE FOR INFORMATION																										
NOTE THIS DRAWING IS COPYRIGHT. NOT TO BE USED, REPRODUCED OR CIRCULATED WITHOUT THE EXPRESS WRITTEN PERMISSION OF JDV PROJECTS.			<table border="1"> <thead> <tr> <th>ISSUE</th> <th>REVISION</th> <th>PROJECT NO</th> <th>DRAWING NO</th> </tr> </thead> <tbody> <tr> <td>B</td> <td>-</td> <td>580</td> <td>P1.01</td> </tr> </tbody> </table>	ISSUE	REVISION	PROJECT NO	DRAWING NO	B	-	580	P1.01																		
ISSUE	REVISION	PROJECT NO	DRAWING NO																										
B	-	580	P1.01																										